


SEATING FOR 360

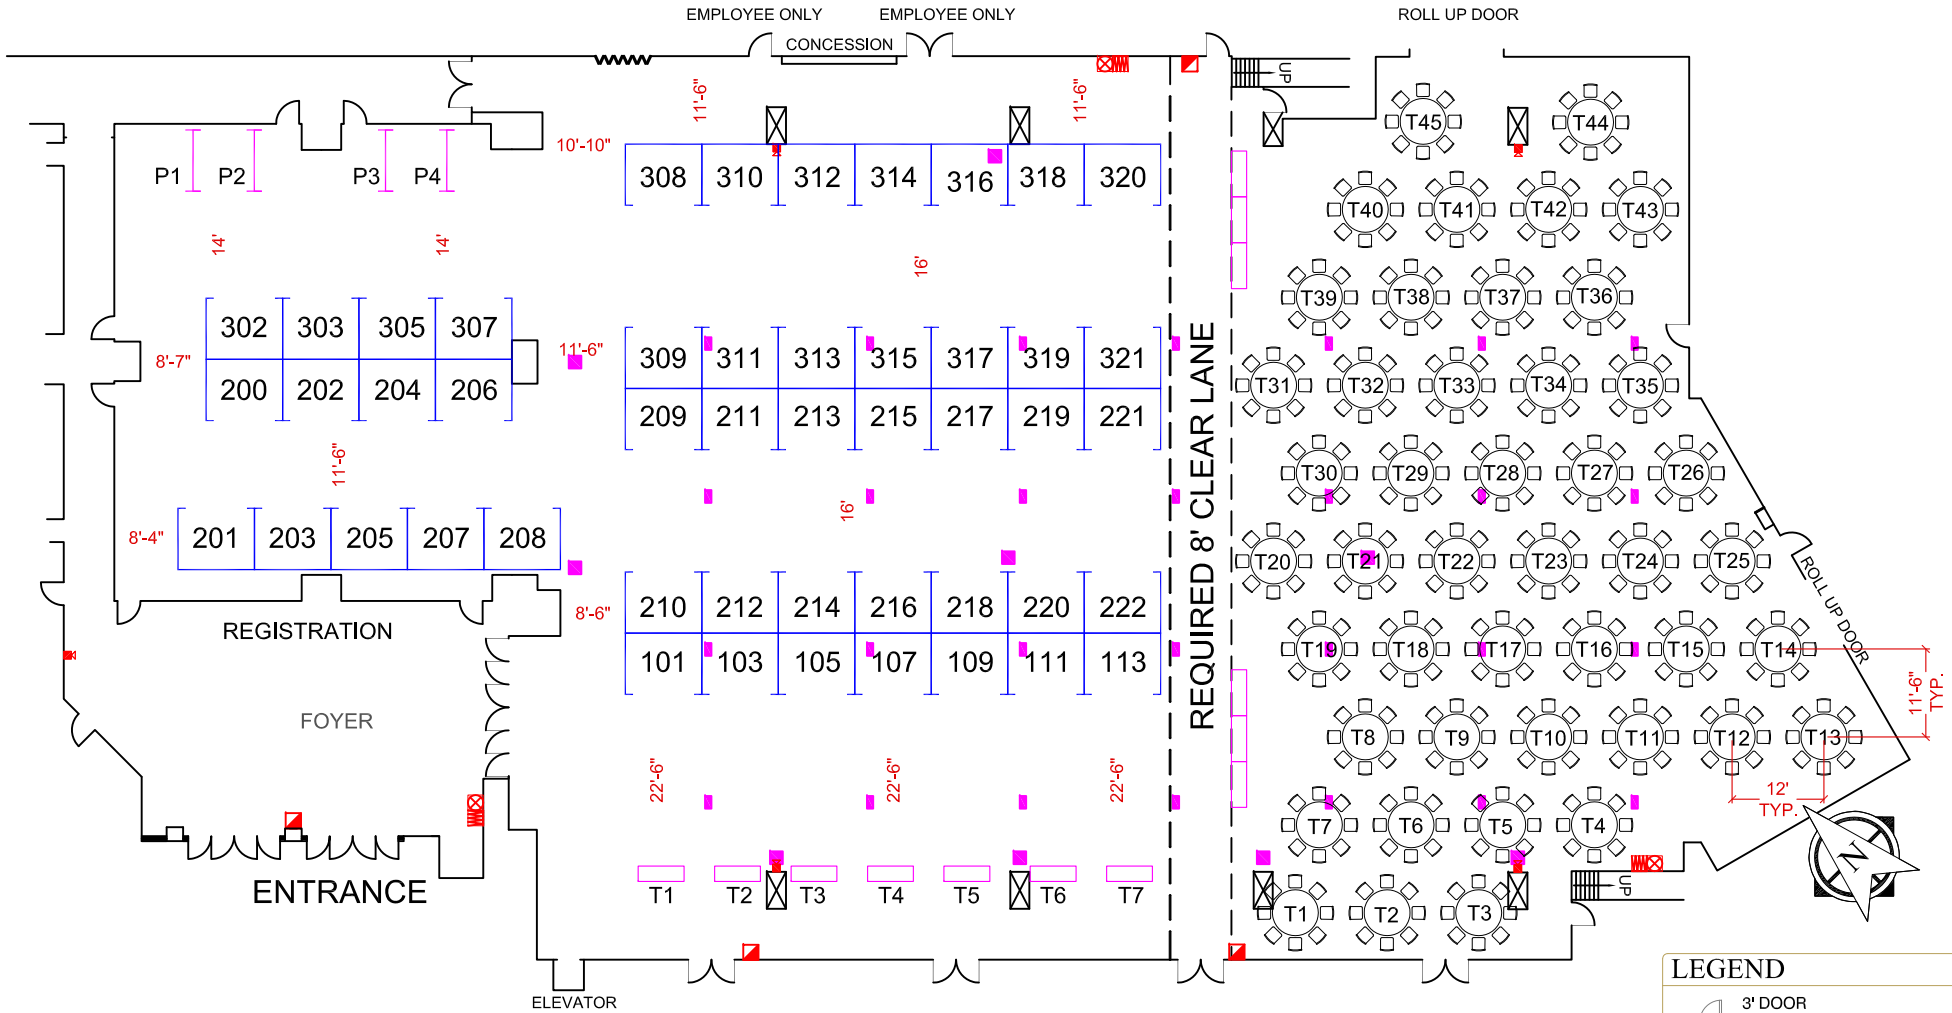

LEGEND

- 3' DOOR (UNLESS NOTED)
- 6' DOUBLE DOOR (UNLESS NOTED)
- AIRWALL



TOLL FREE: 800-471-7330
OFFICE: 602-923-0011
WWW.MEETCSI.COM

COPYRIGHT © BY CSI ETC. EXPOSITIONS...TRADE SHOWS...CONFERENCES. ALL RIGHTS RESERVED. NO PART OF THIS PUBLICATION MAY BE REPRODUCED, STORED IN ANY RETRIEVAL SYSTEM, OR TRANSMITTED IN ANY FORM OR BY ANY MEANS - ELECTRONIC, MECHANICAL, PHOTOCOPYING, RECORDING, OR OTHERWISE - WITHOUT THE EXPRESS WRITTEN CONSENT OF CSI ETC. EXPOSITIONS...TRADE SHOWS...CONFERENCES.

EVERY EFFORT HAS BEEN MADE TO ENSURE THE ACCURACY OF ALL INFORMATION CONTAINED ON THE FLOOR PLAN. HOWEVER, NO WARRANTIES, EITHER EXPRESSED NOR IMPLIED, ARE MADE WITH RESPECT TO THIS FLOOR PLAN. IF THE LOCATION OF BUILDING COLUMNS, UTILITIES, OR OTHER ARCHITECTURAL COMPONENTS OF THE FACILITY IS A CONSIDERATION IN THE CONSTRUCTION OR USAGE OF AN EXHIBIT, IT IS THE SOLE RESPONSIBILITY OF THE EXHIBITOR TO PHYSICALLY INSPECT THE AREA TO VERIFY ALL DIMENSIONS AND LOCATIONS OF SUCH ITEMS.

FLOOR PLAN IS SUBJECT TO FIRE MARSHAL APPROVAL

SHOW INFO: **ARIZONA LIBRARY ASSOCIATION 2017**
OCTOBER 25-27, 2017

VENUE: MESA CONVENTION CENTER - CENTENNIAL HALL
ARIZONA

REPRESENTATIVE BRENT L. ATHON JOB NO. TBD DRAWN BY AD SHEET 1 OF 1

SPECIFICATIONS

- 48 - 8'X10' BOOTHS
- 13 - 72"X24" TABLES
- 4 - 8' DOUBLE-SIDED POSTER BOARDS
- 45 - 72" ROUNDS WITH 8 CHAIRS (SEATING FOR 360)

VER#	DATE
1	03/01/17
2	03/20/17
-	--/--/--
-	--/--/--
-	--/--/--
-	--/--/--