


2018 NWPCA Annual Event

March 8-9, 2018

Fort Lauderdale Marriott Harbor Beach Resort & Spa_Grand Ballroom Fort Lauderdale, FL

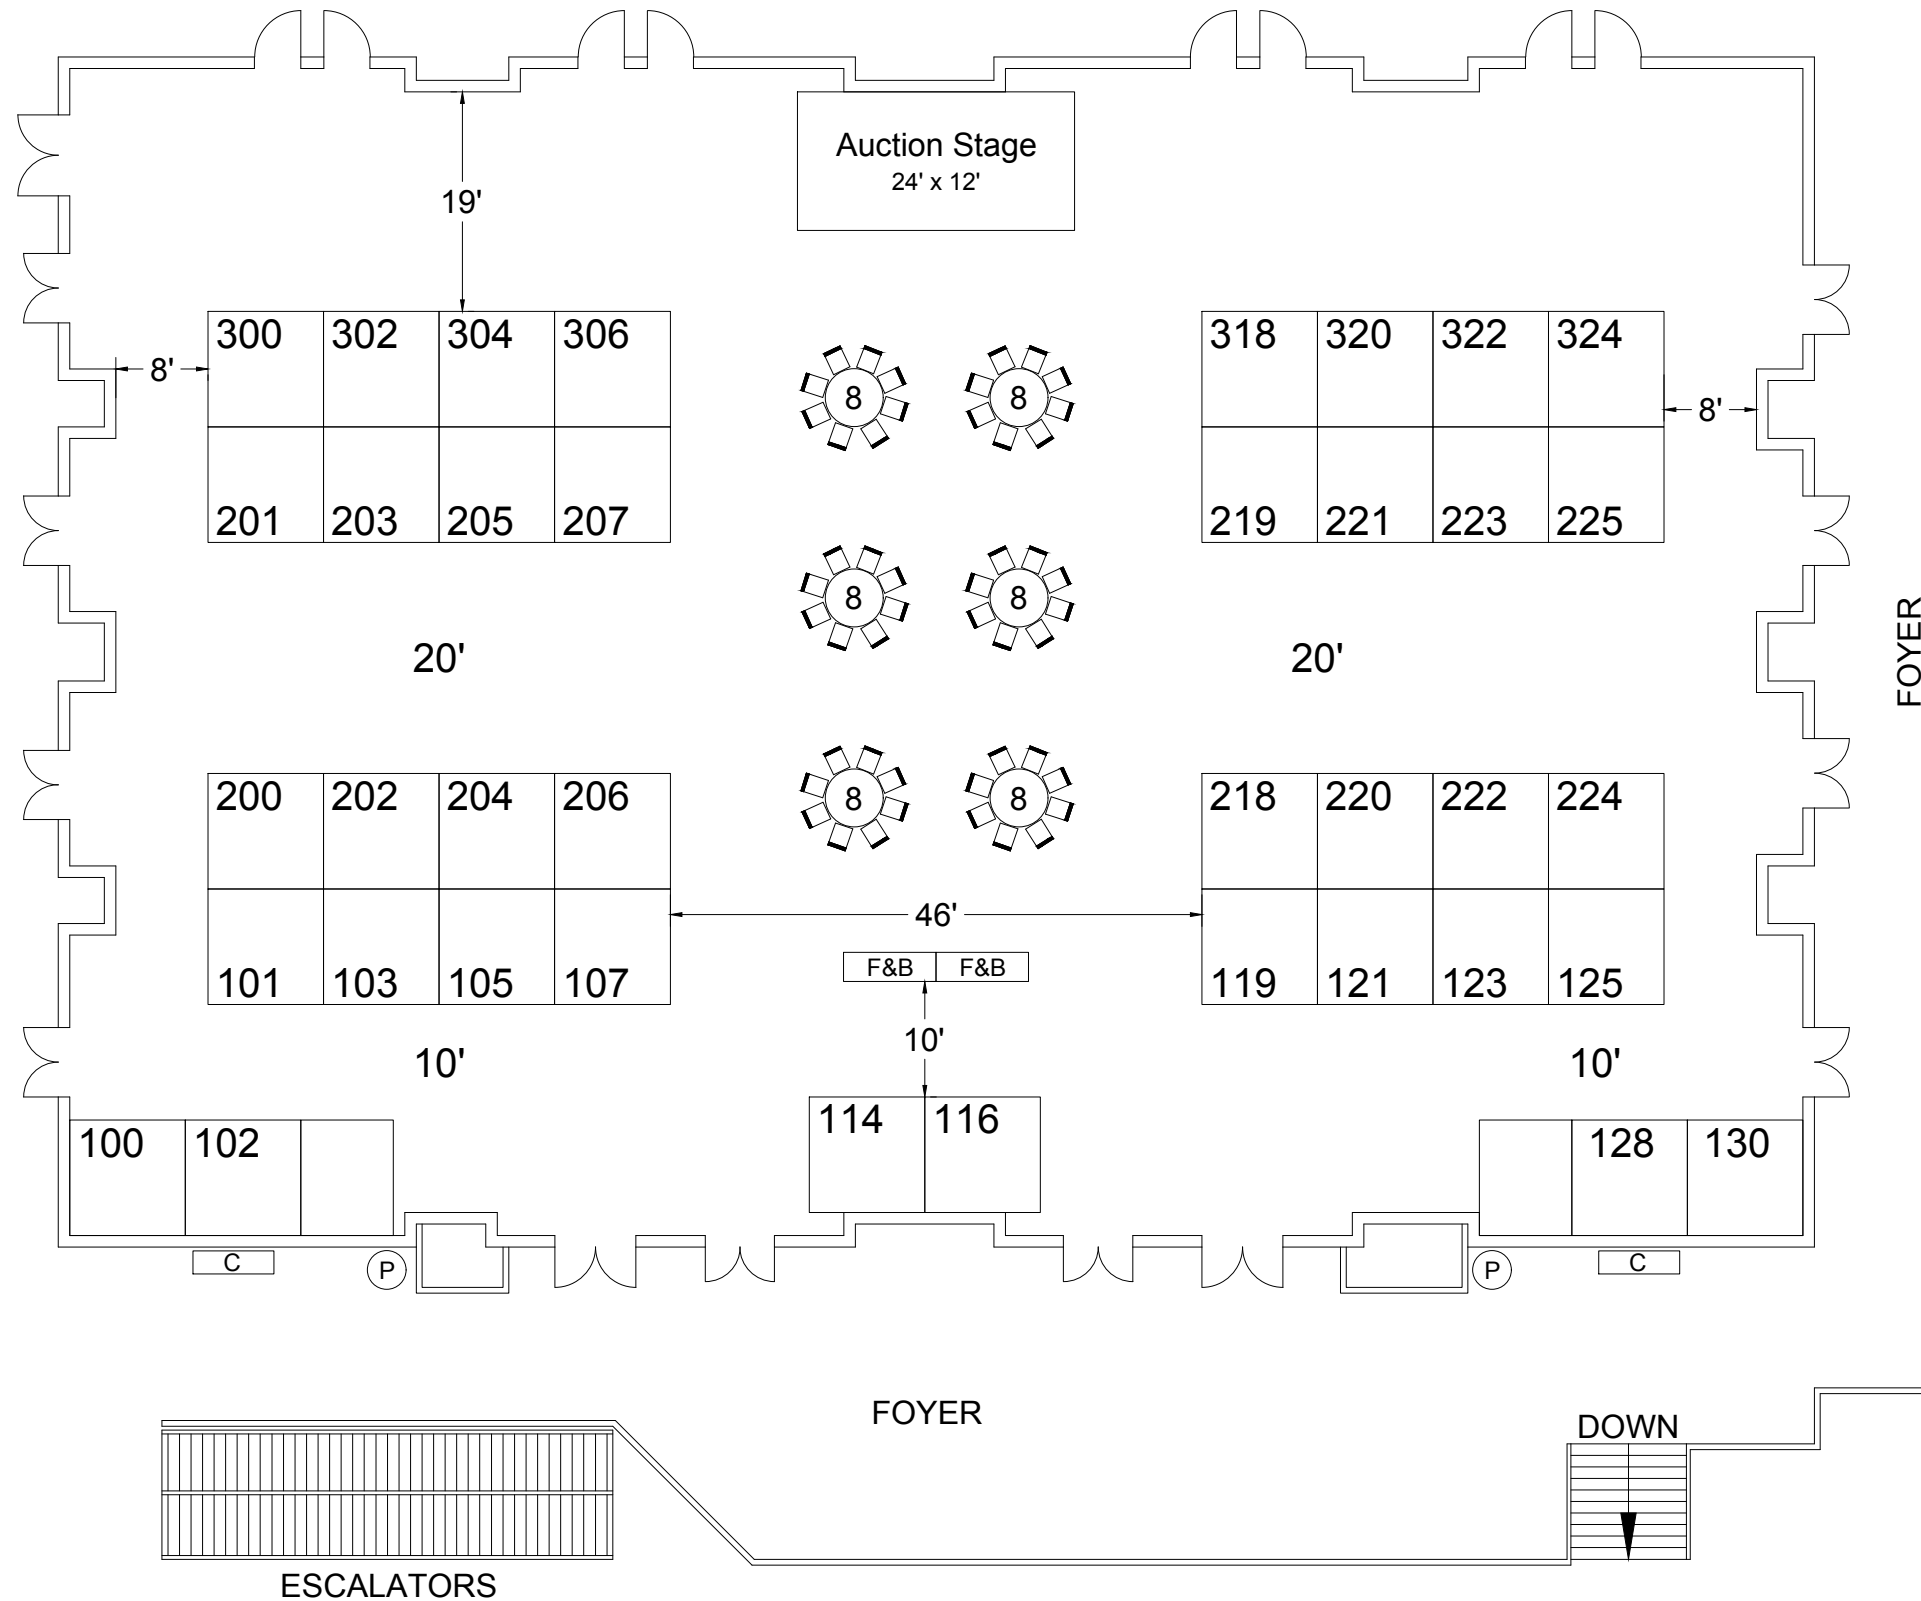

Show Information	
Show Name	2018 NWPCA Annual Event
Show Dates	03/8-9/18
Move-In	03/7/18
Job #	F169480318
AE	Fred Barkley

Inventory as of 07/05/2017			
Dimension	Size	Qty	SqFt
8'x10'	80	2	160
10'x10'	100	38	3,800
Totals:		40	3,960

Icon	Floor Plan Legend
?	?
?	?
?	?
?	?
?	?
?	?

Venue Info	
Building Name	Marriott Harbor Beach Resort
Hall	Grand Ballroom
Floor	Floor
Address	3030 Holiday Dr, Fort Lauderdale, FL 33316

Drawing Information	
File Path	J:\SES Floorplans_01_SES SHOW FLOORPLANS\2018\03_March
File Name	03_NWPCA Annual Event_F169480318.dwg
Drawn By	JIP
Last Saved	7/6/2017 11:18 AM
Saved By	Rperry
Tab	Floorplan
Paper Size	ANSI full bleed B (17.00 x 11.00 Inches)
Scale	? = 1'-0"

Fire Marshal Info		
Exhibit Type	Trade Show	
Booth	Size	See Inventory
	Materials	Pipe & Drape
Contact	Name	Kim Collins
	Number	404-720-8687
Occupancy	Occupancy Load	?
	Total Sq.Ft. of Show	?

1531 Carroll Drive NW
Atlanta, GA 30318
(v) 404-720-8600
(f) 404-720-8750

Shepard Exposition Services has made every effort to ensure the accuracy of all information contained on this floor plan. However, no warranties, either expressed or implied, are made with respect to this floor plan. If the location of building columns, utilities or other architectural components of the facility is a sole responsibility of the exhibitor/show management to physically inspect the facility to verify all dimensions and locations.

SUBJECT TO FIRE MARSHAL APPROVAL